
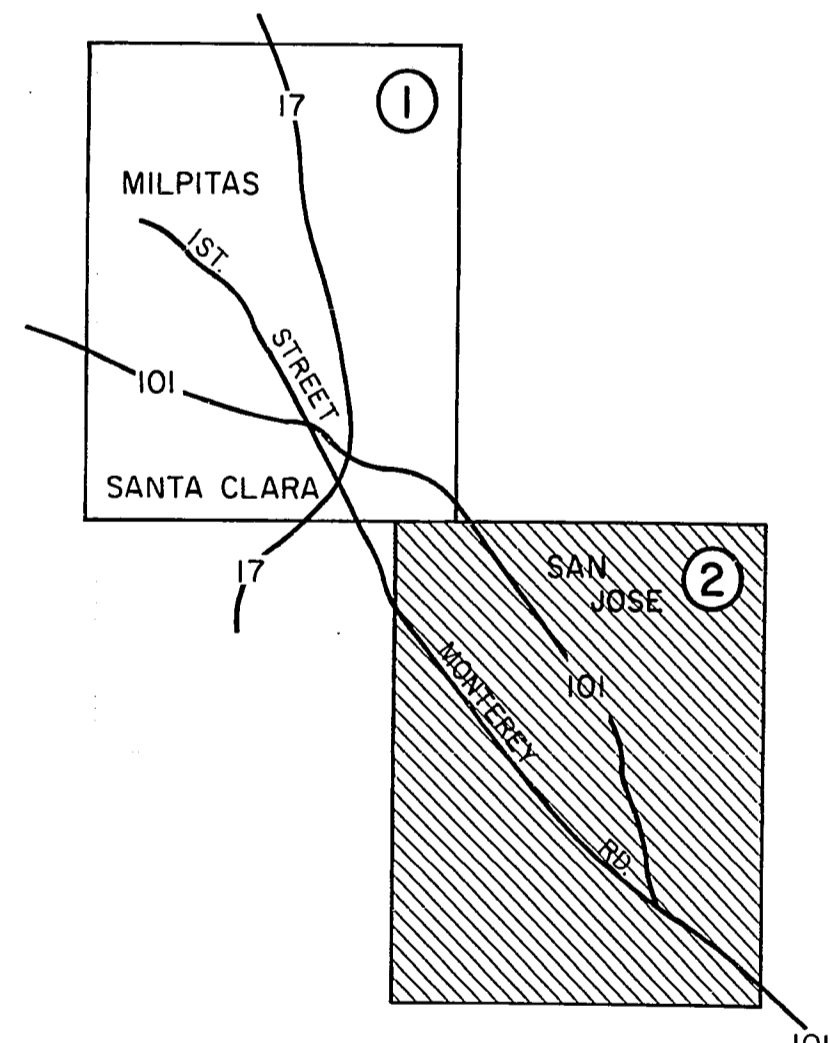


MATCH LINE SHEET I

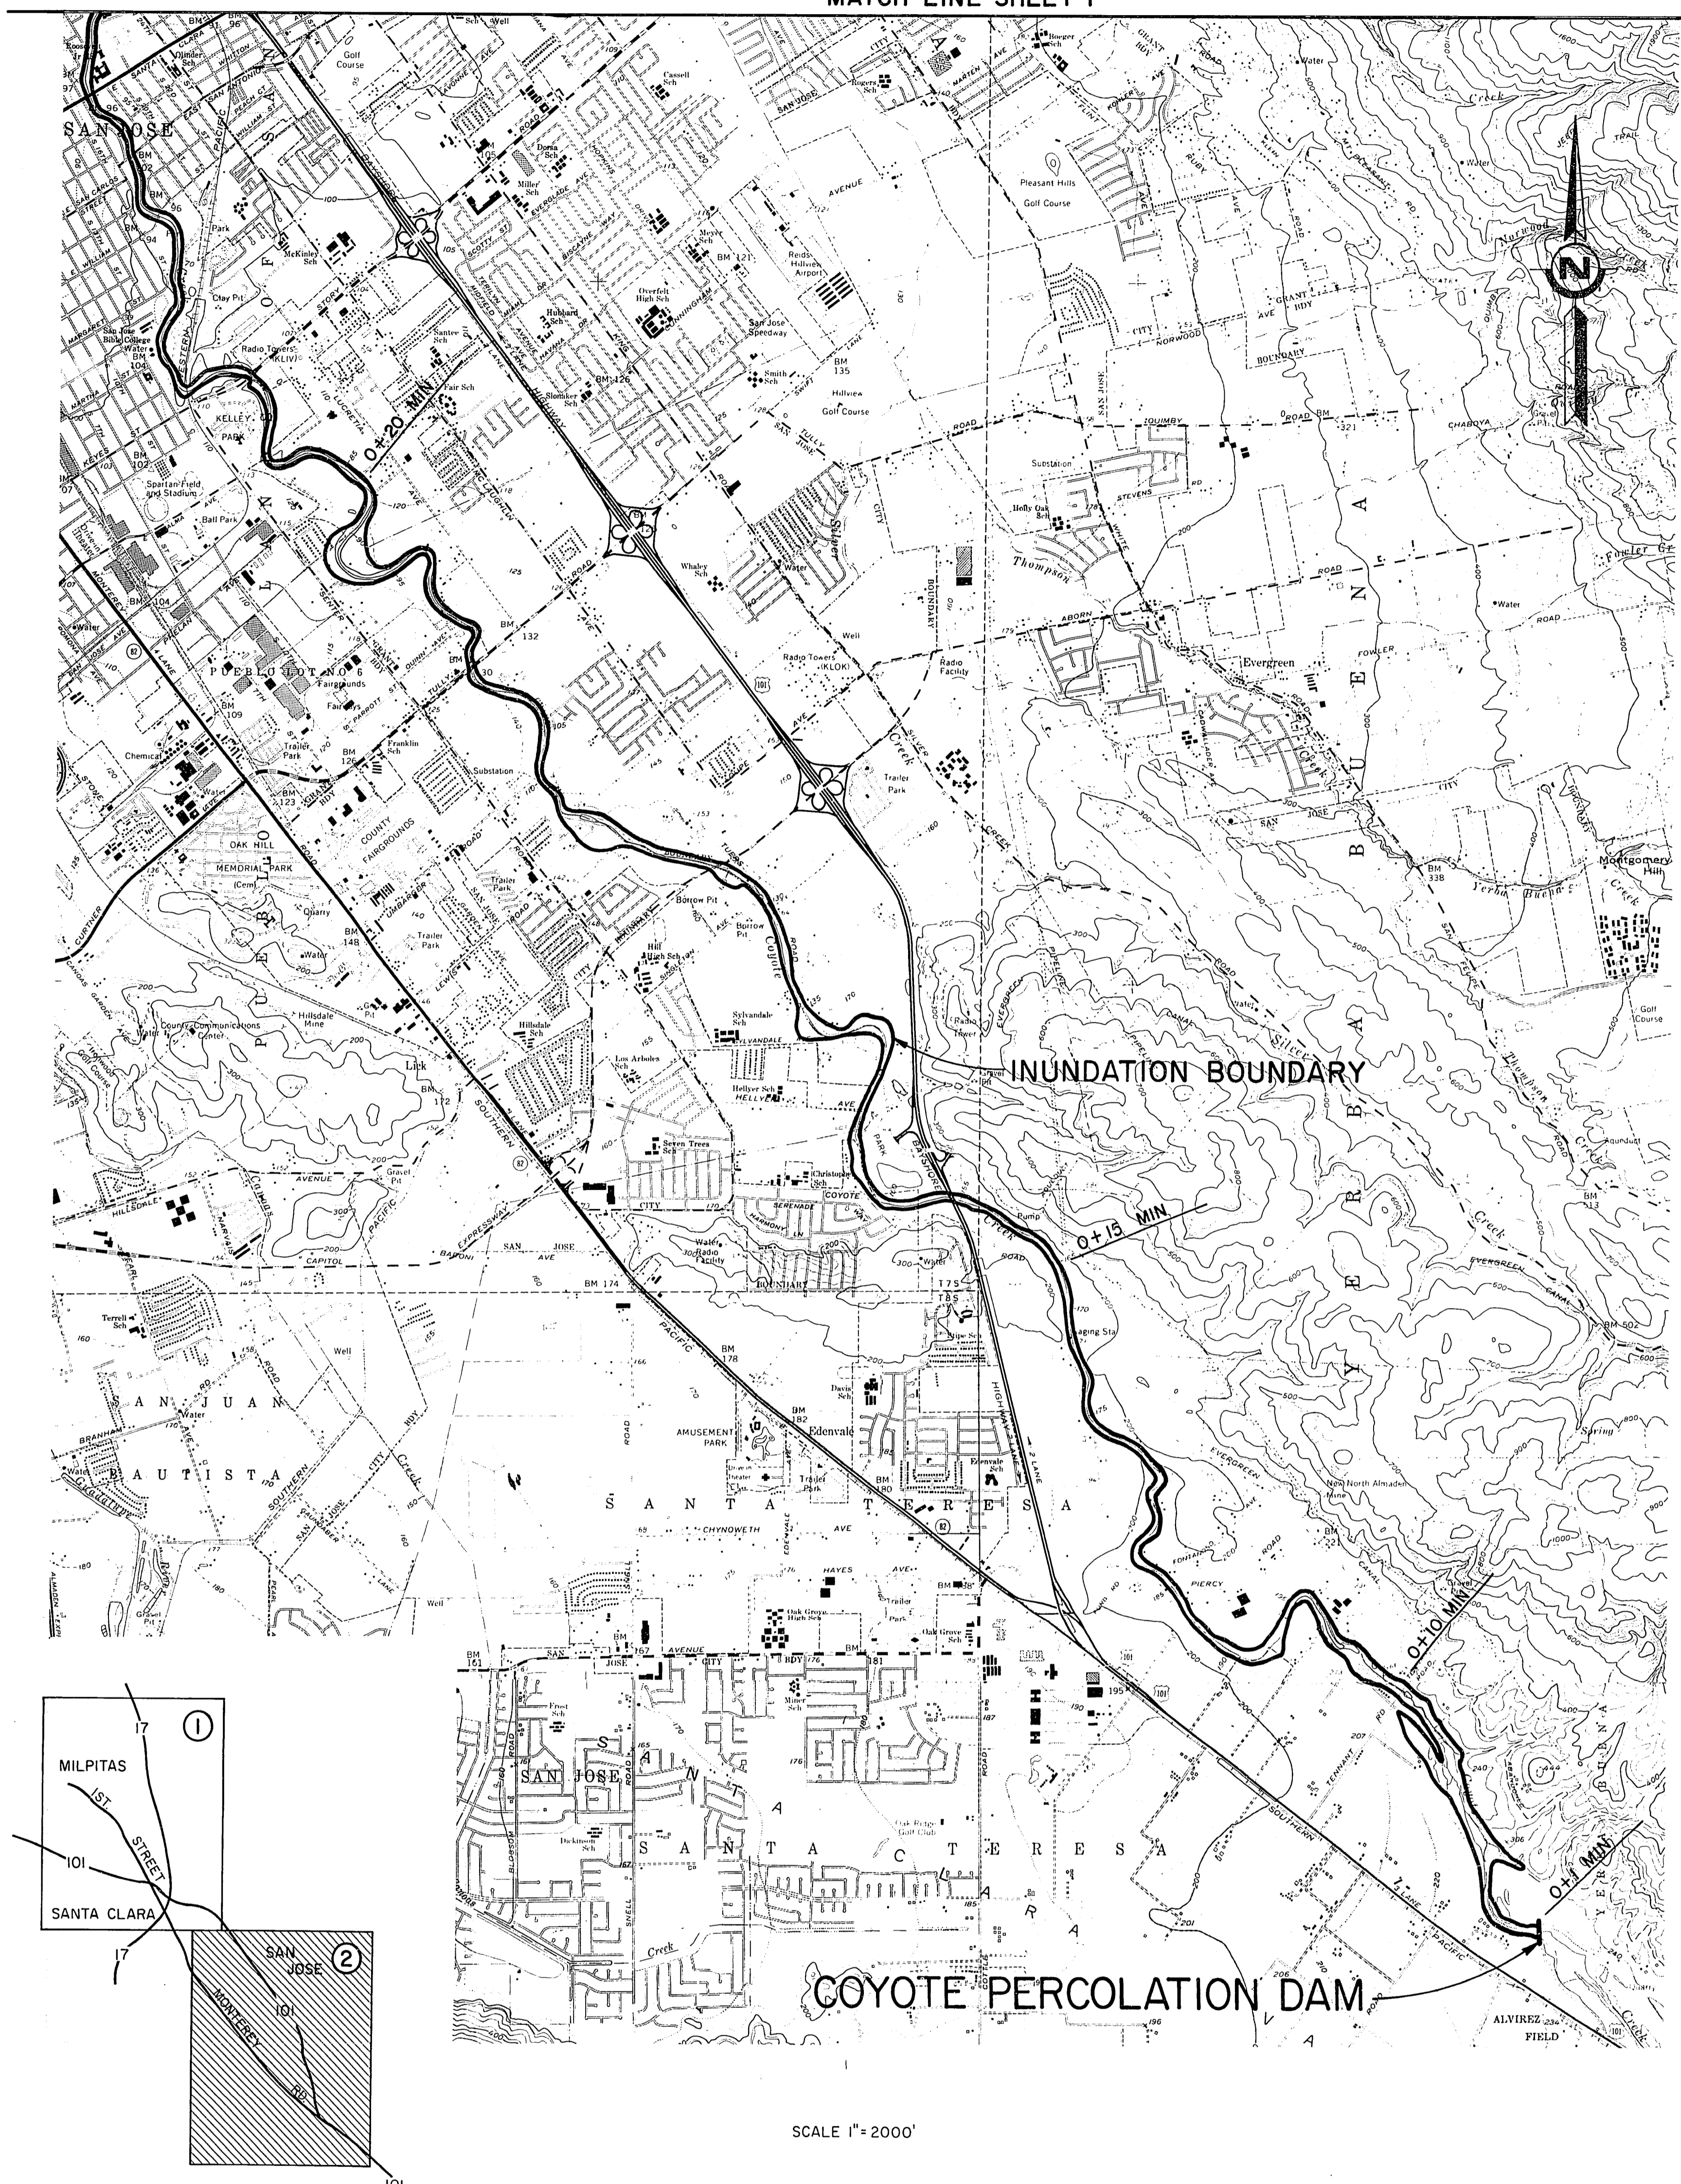

SCALE 1" = 2000'

Sheet 2 of 2

REVISIONS		ACCEPTANCE BY	OWNER	ENGINEERING ANALYSIS BY	INUNDATION MAP OF COYOTE PERCOLATION DAM
BY	DATE		S.C.V.W.D	NAME	
G. MITHLO			ADDRESS 5750 ALMADEN EXPRESSWAY SAN JOSE, CA. 95118	DAVID K. GILL ADDRESS 5750 ALMADEN EXPRESSWAY SAN JOSE, CA. 95118	
			DATE MARCH 5, 1974	SIGNATURE <i>David K. Gill</i>	
			NEXT REVIEW DATE	REG. CIV. ENG. NO. 17206	

7776